


RIM 114.56  
INV 113.36

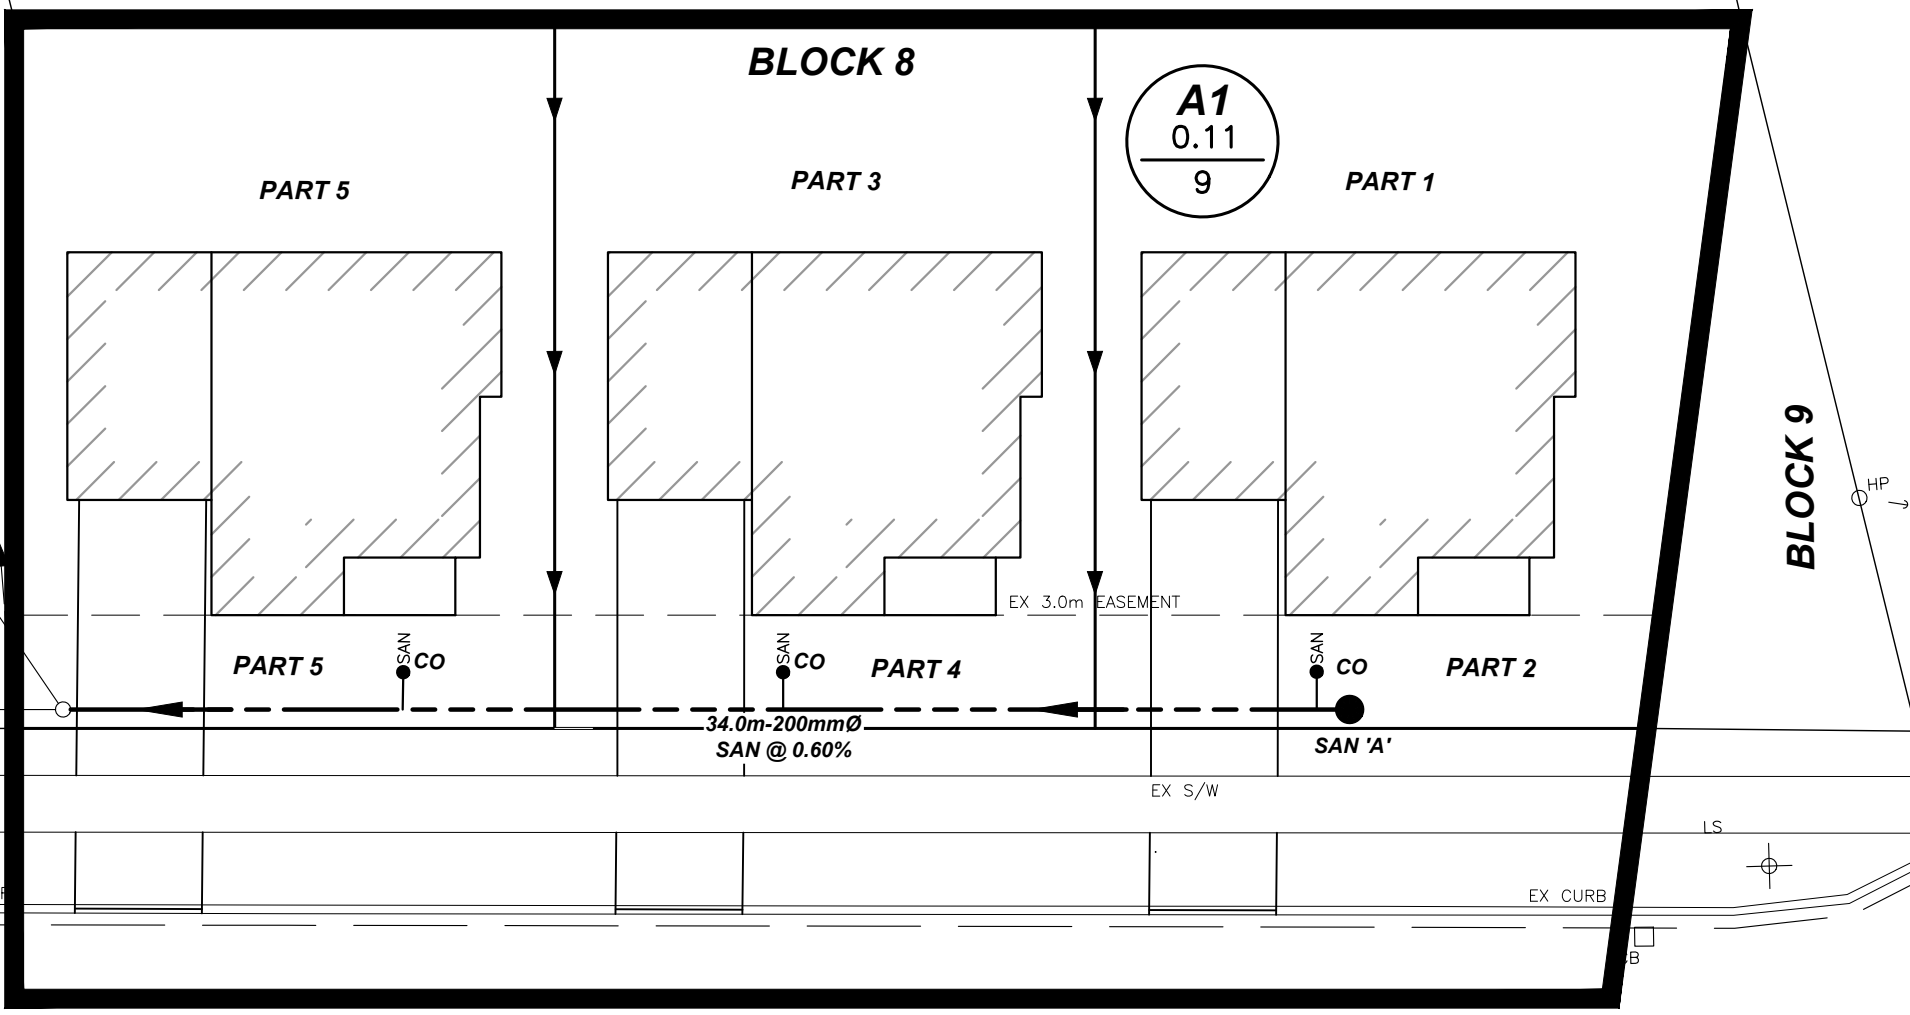

EX SAN MH  
RIM 114.76  
**NE INV 111.91 (200Ø)**  
SW INV 111.88 (200Ø)

EX 200Ø SAN @ 0.40%

**MARSHALL LANE**


**MOFFATT STREET**

**LEGEND**

**A0**  
0.00  
00

DRAINAGE AREA NUMBER  
DRAINAGE AREA IN HECTARES  
POPULATION

**—** DRAINAGE AREA BOUNDARY

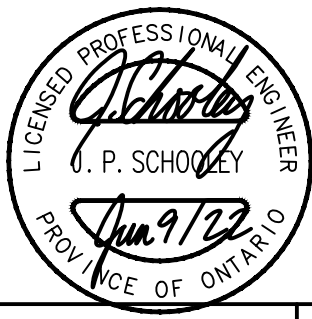

**MARSHALL SEVERENCES**  
**ST. CATHARINES**  
**SANITARY DRAINAGE AREA PLAN**

DATE	2022-07-04
SCALE	1:200 m
REF No.	.
DWG No.	<b>22125-SANDA</b>